


- NOTES:
- '3 STAR' CLOSED PANEL TIMBER FRAME KIT - 140mm Val-U-Therm
 - SOLID FLOOR CONSTRUCTION
 - NATURAL SLATE ROOF FINISH




South Elevation

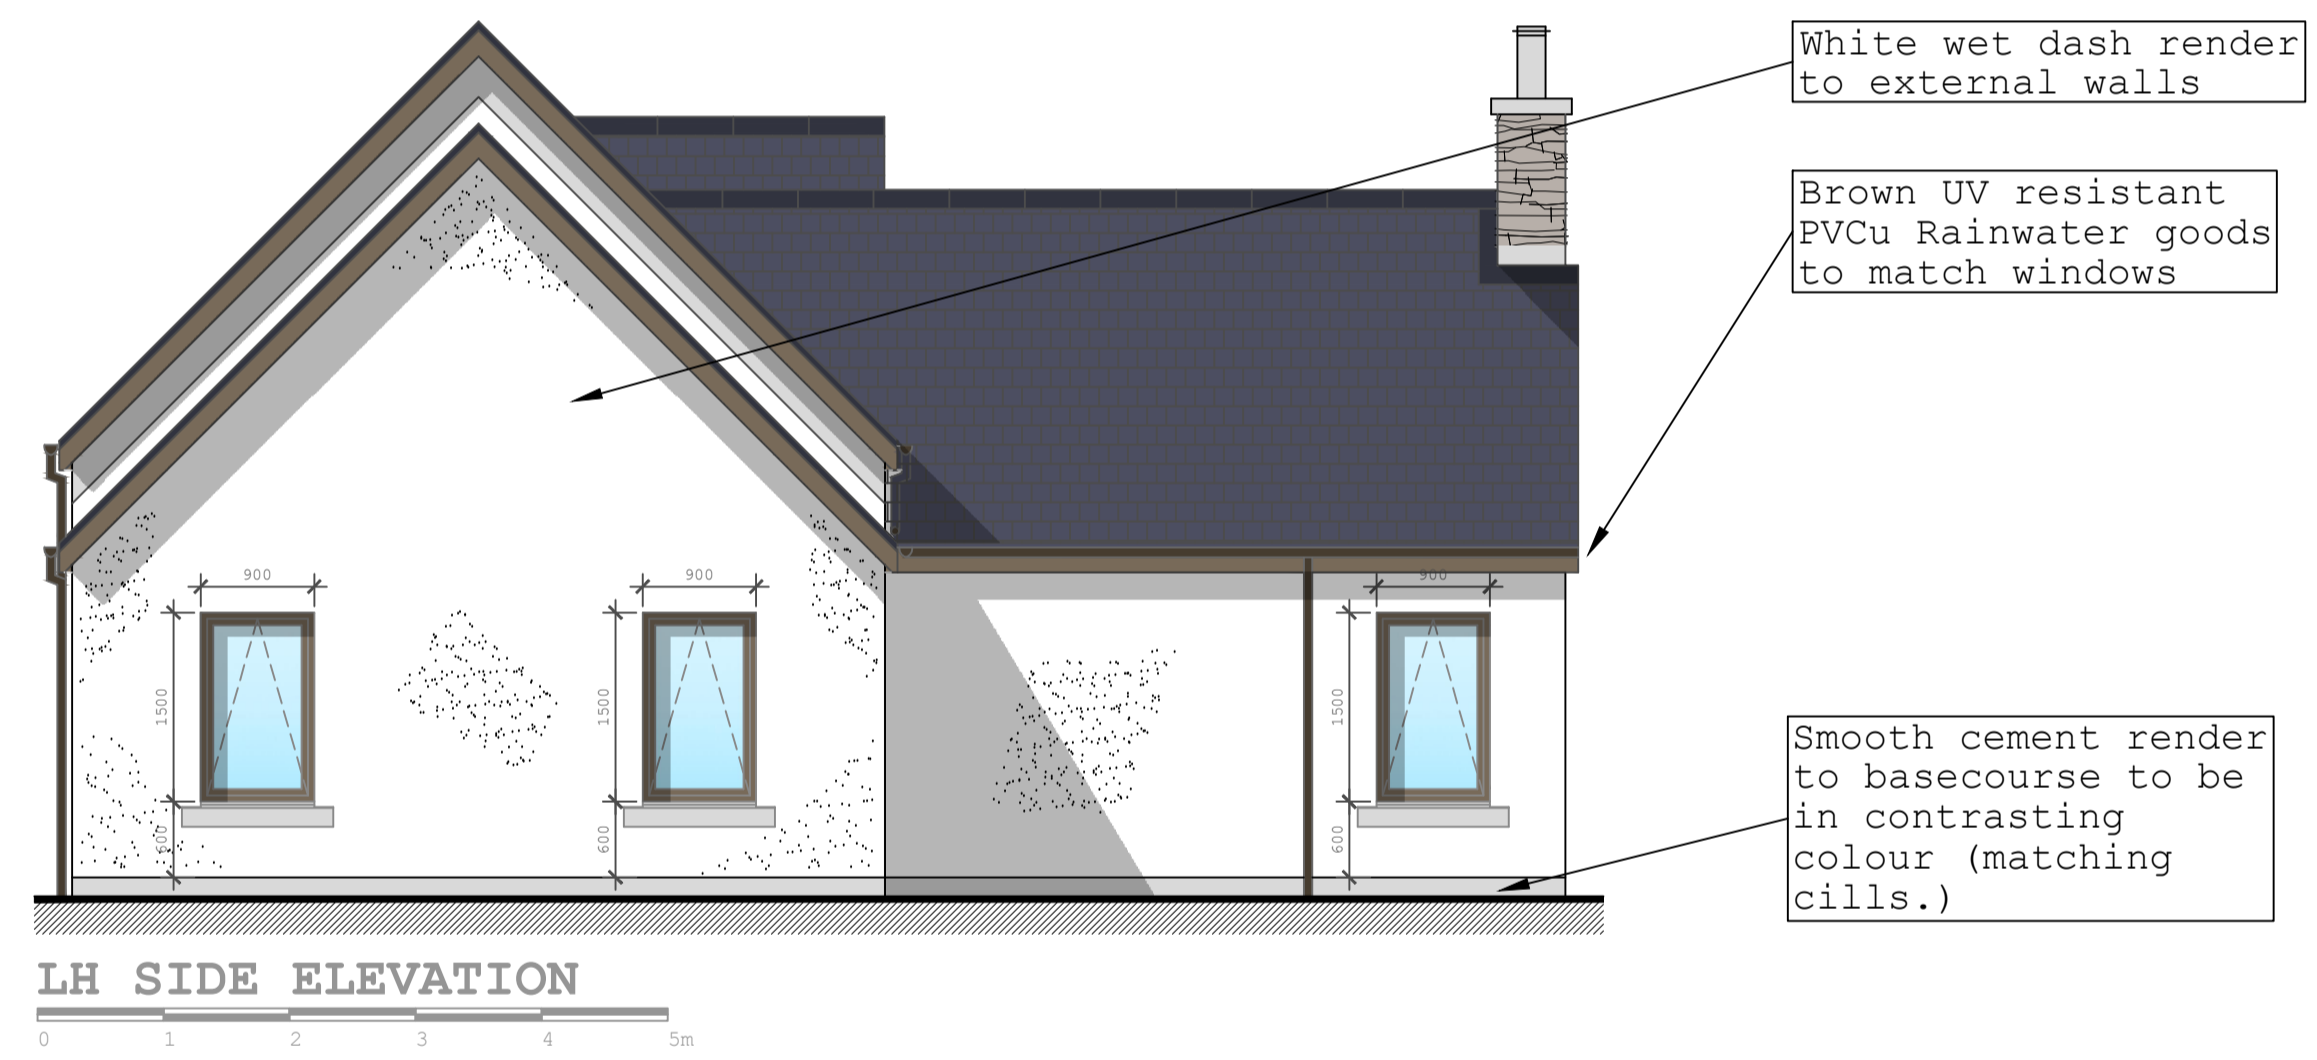

LH SIDE ELEVATION



RH SIDE ELEVATION

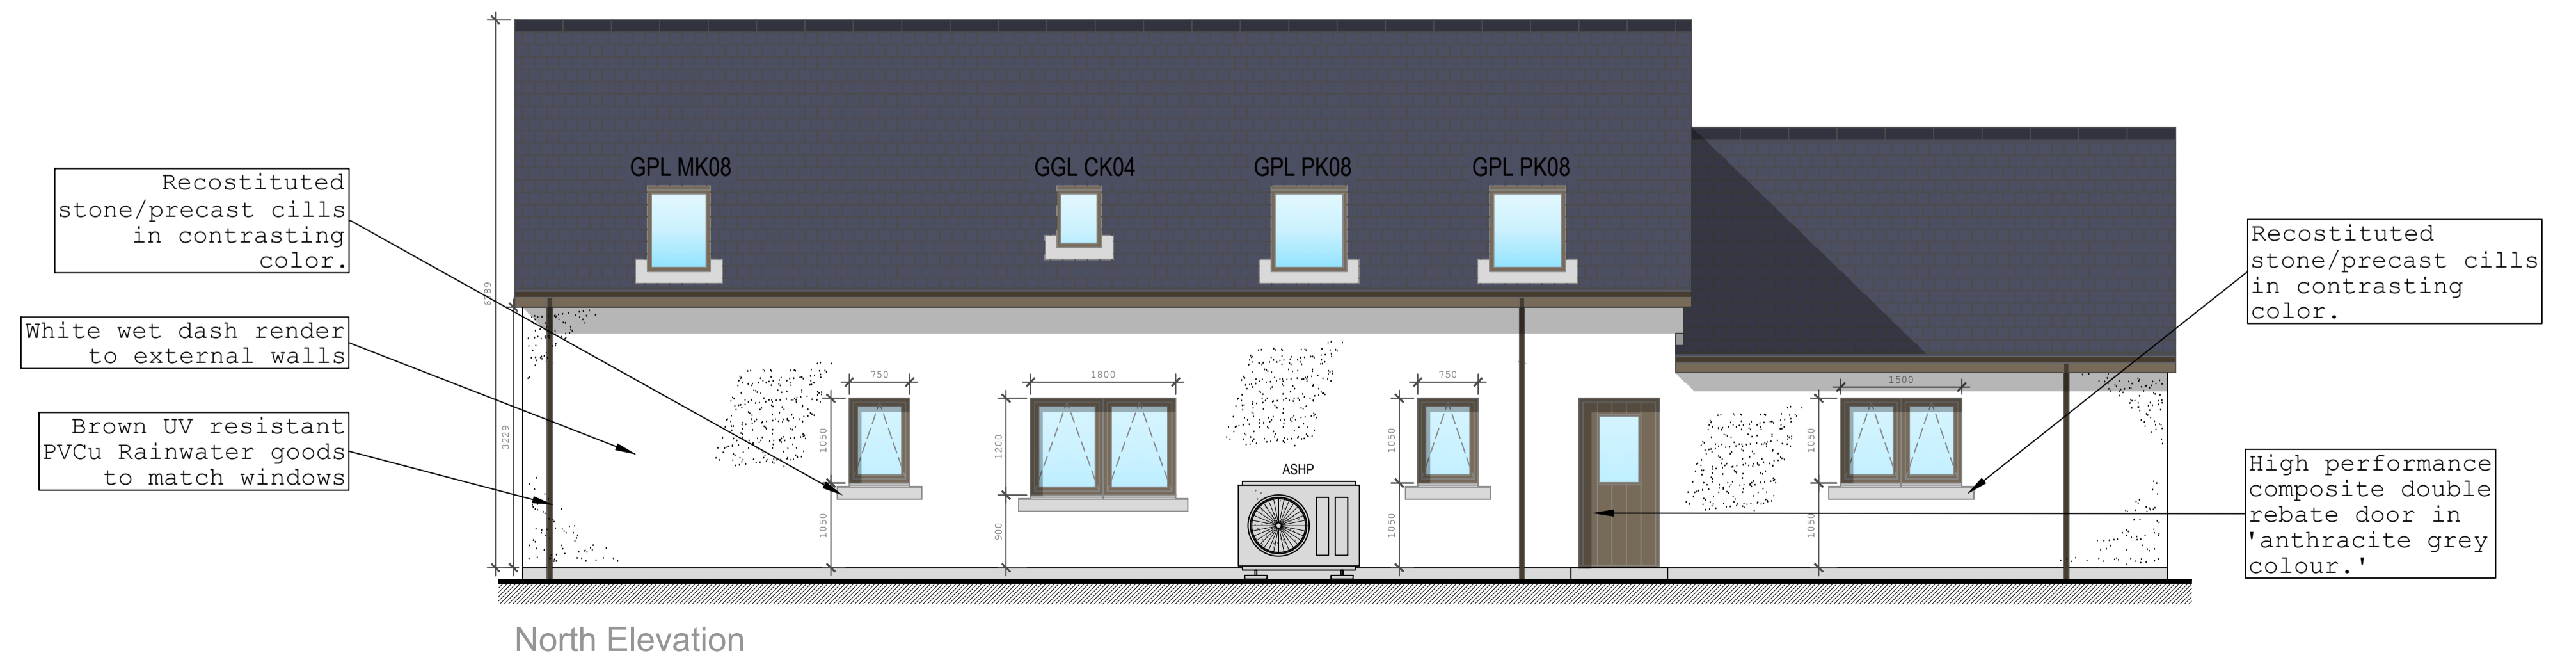

North Elevation

COPYRIGHT:-
THIS DRAWING IS COPYRIGHT & CANNOT BE COPIED IN WHOLE OR IN PART
WITHOUT THE WRITTEN CONSENT OF SCOTFRAME TIMBER ENGINEERING LIMITED.

Rev	Date

Client: Mr & Mrs Stewart

Site: Proposed New House at Tigh an Each, Balgowan, Laggan

Scotframe Timber Engineering Ltd, Inverurie Business Park, Souterford Avenue, Inverurie, Aberdeenshire, AB51 0ZJ
Tel (01467) 624440 Fax (01467) 624255
e-mail: inverurie@scotframe.co.uk

Also At:-
4 Deerdykes Place, Westfield Industrial Estate Cumbernauld G68 9HE
Tel (01236) 861200 Fax (01236) 861201
e-mail: cumbernauld@scotframe.co.uk

scales: 1:50 @ A1	drawn: CP	date: 16th Dec 2020	Dwg No: SF3067 - PLN01-2	rev: *
-------------------	-----------	---------------------	--------------------------	--------